


+104.70 - LEVELS
AS PER PLANNING PERMISSION REF 07/73 AND 08/358




SITE SECTION
SCALE 1 TO 200

NEXT DOOR HOUSE
AS PER PLANNING PERMISSION REF 07/74 AND 08/359

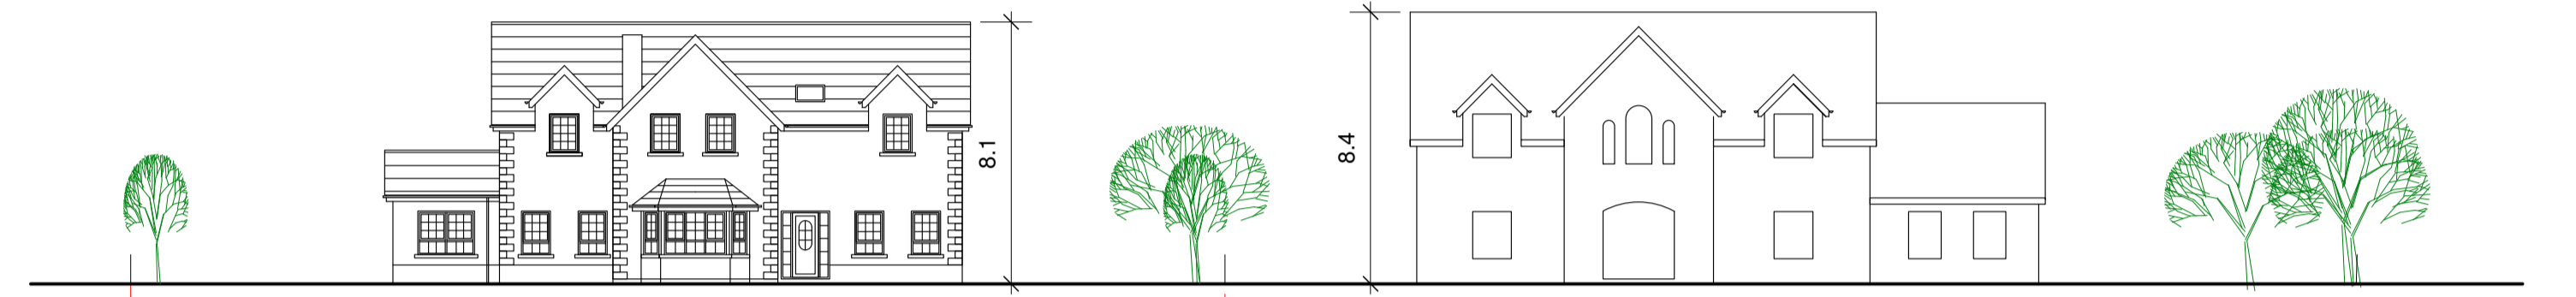

CONTIGEOUS ROAD ELEVATION
SCALE 1 TO 200

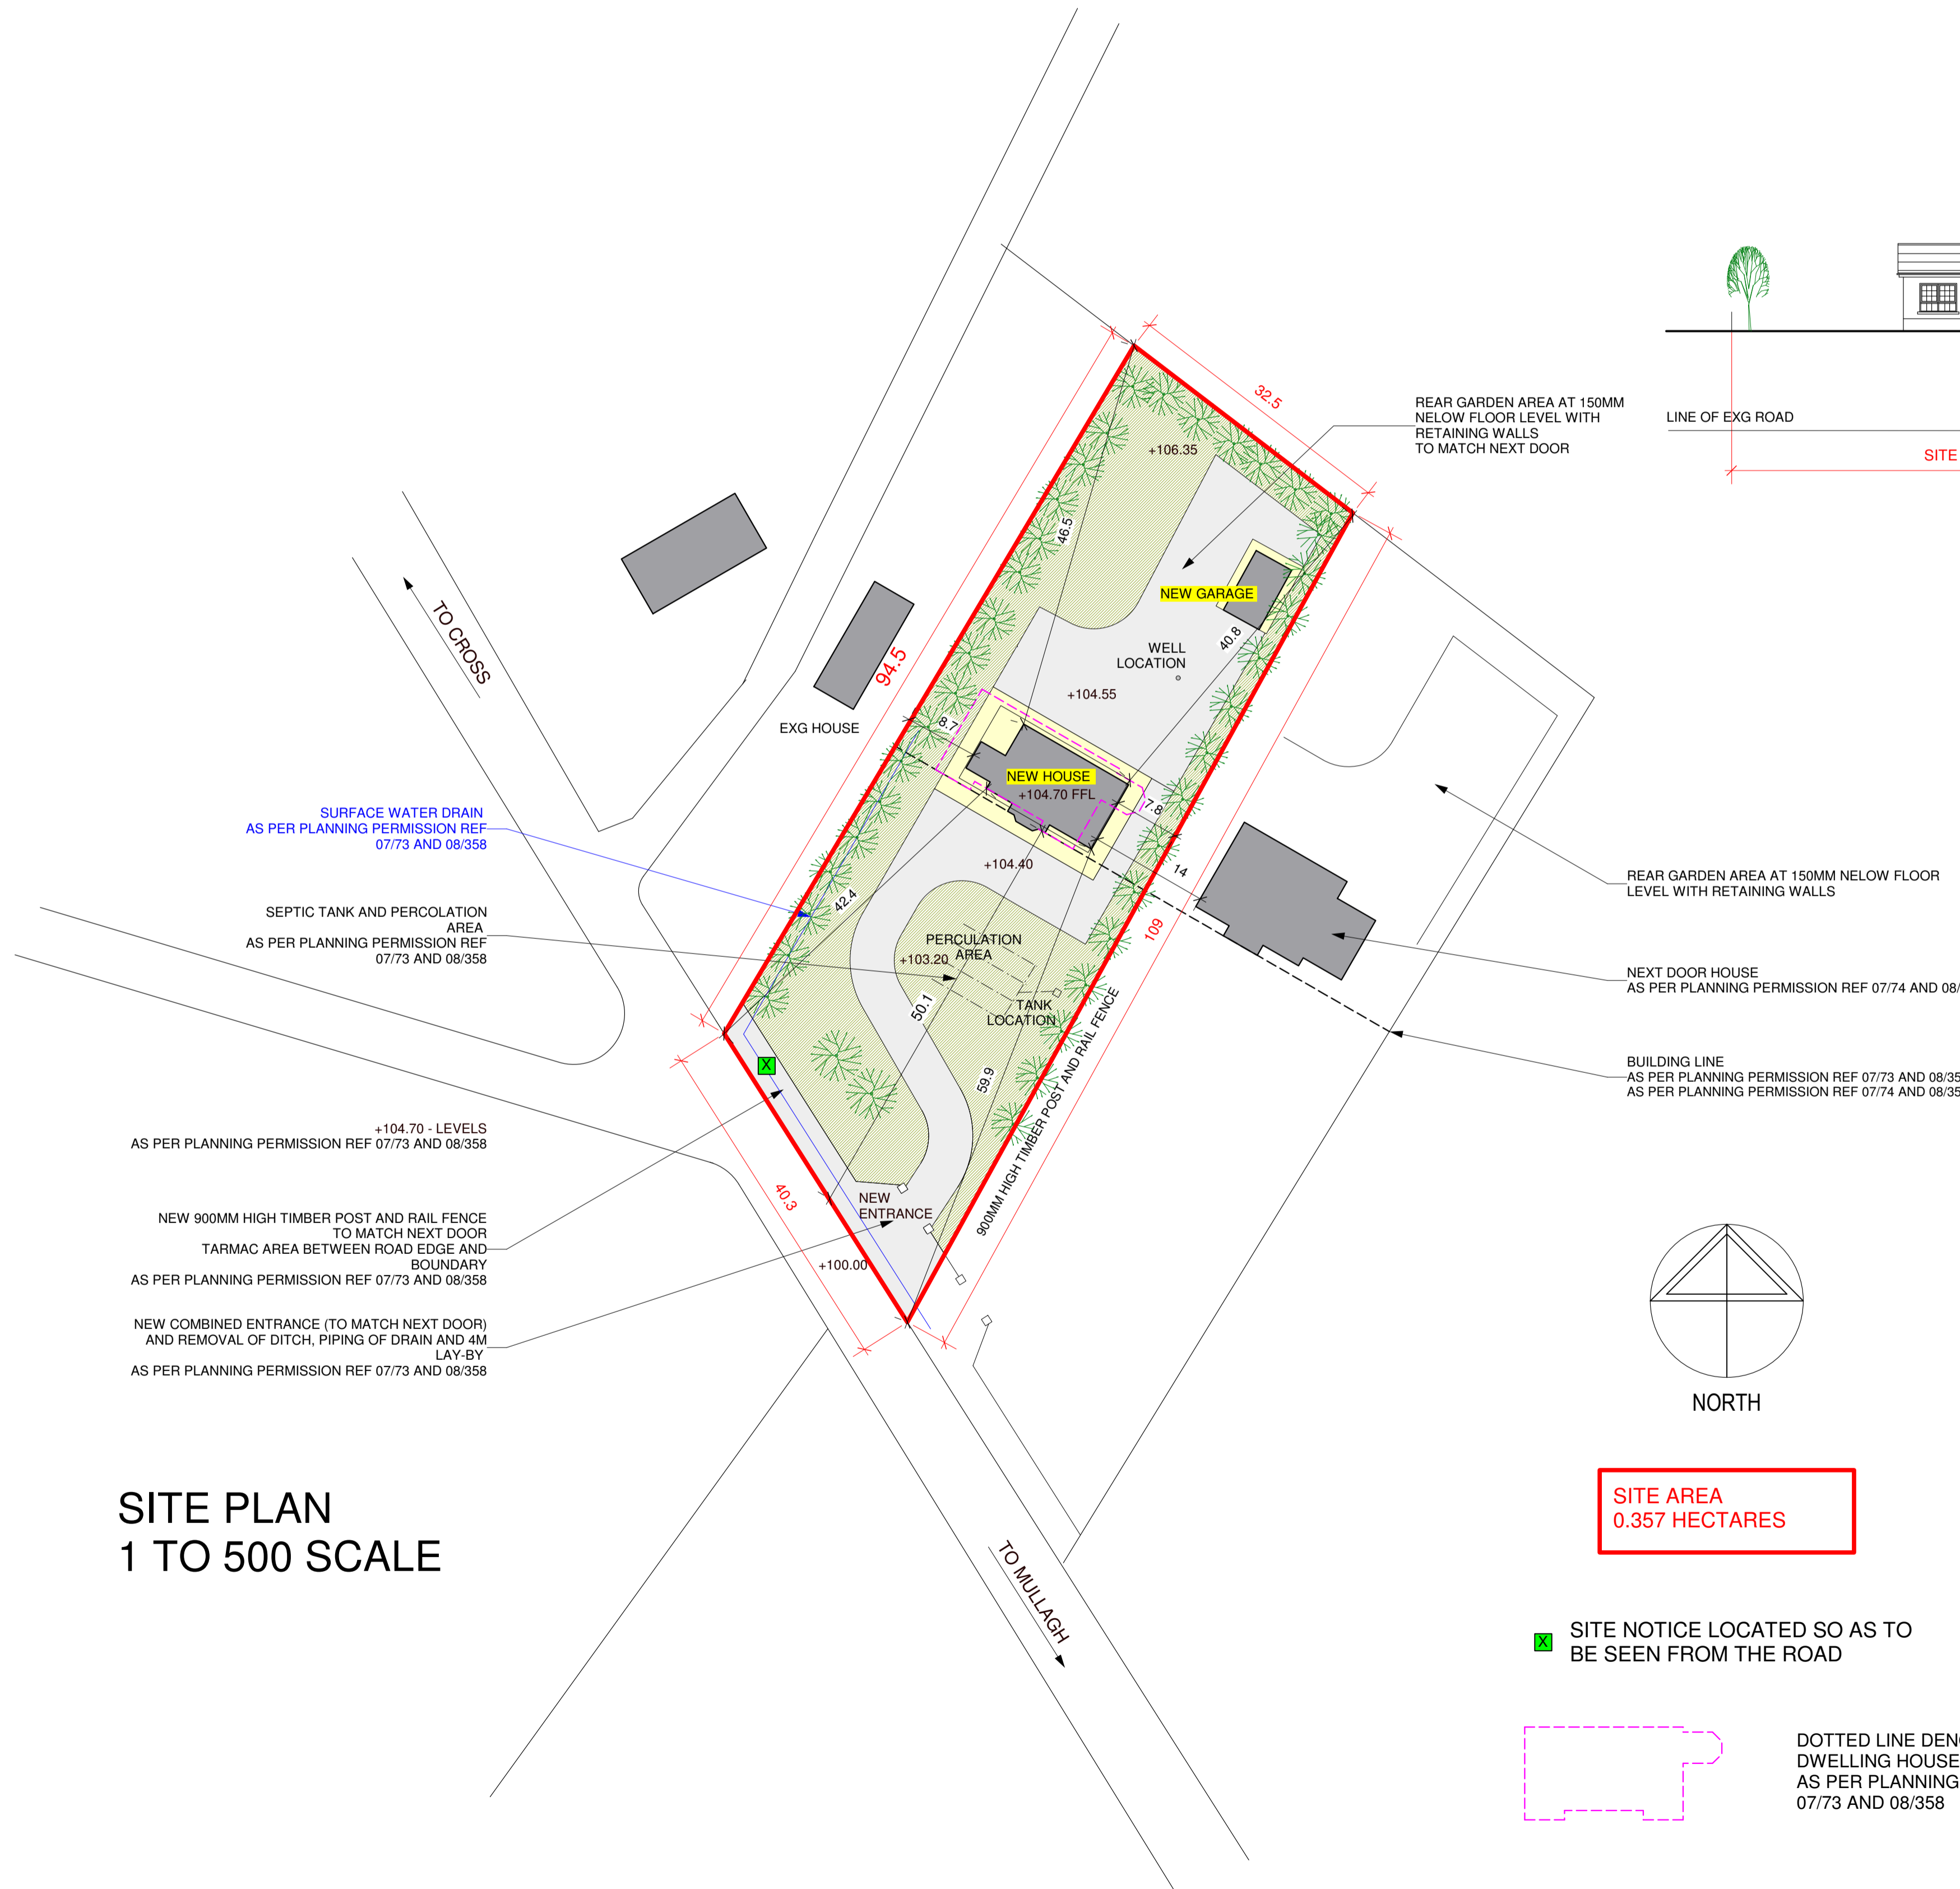

SITE PLAN
1 TO 500 SCALE

SITE AREA
0.357 HECTARES

■ SITE NOTICE LOCATED SO AS TO
BE SEEN FROM THE ROAD



DOTTED LINE DENOTES FOOTPRINT OF
DWELLING HOUSE
AS PER PLANNING PERMISSION REF
07/73 AND 08/358

ORDNANCE SURVEY PLAN REF
2081

NEW 4 BEDROOM DETACHED
STOREY AND A HALF DWELLING
AND NEW DETACHED GARAGE
AT
CORNAKILL
MULLAGH
CO. CAVAN
FOR
CIARAN TORMAY AND MELISSA
WILLIAMS

PLANNING APPLICATION
DRAWING

SCALE AS NOTED

DATE MARCH 2015

236 / 03

SM
APS
STEPHEN MASON ARCHITECTURAL AND
PLANNING SERVICES
2 CLONKEEFY, CASTLERAHAN,
BALLYJAMESDUFF, CO. CAVAN
TEL - 087 746 4003