
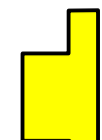
 
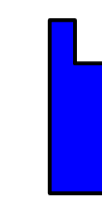


-  HOUSE TYPE A  
2 bed / 3 person semi-detached
-  HOUSE TYPE C  
3 bed / 5 person end terrace
-  HOUSE TYPE D  
2 bed / 4 person mid terrace

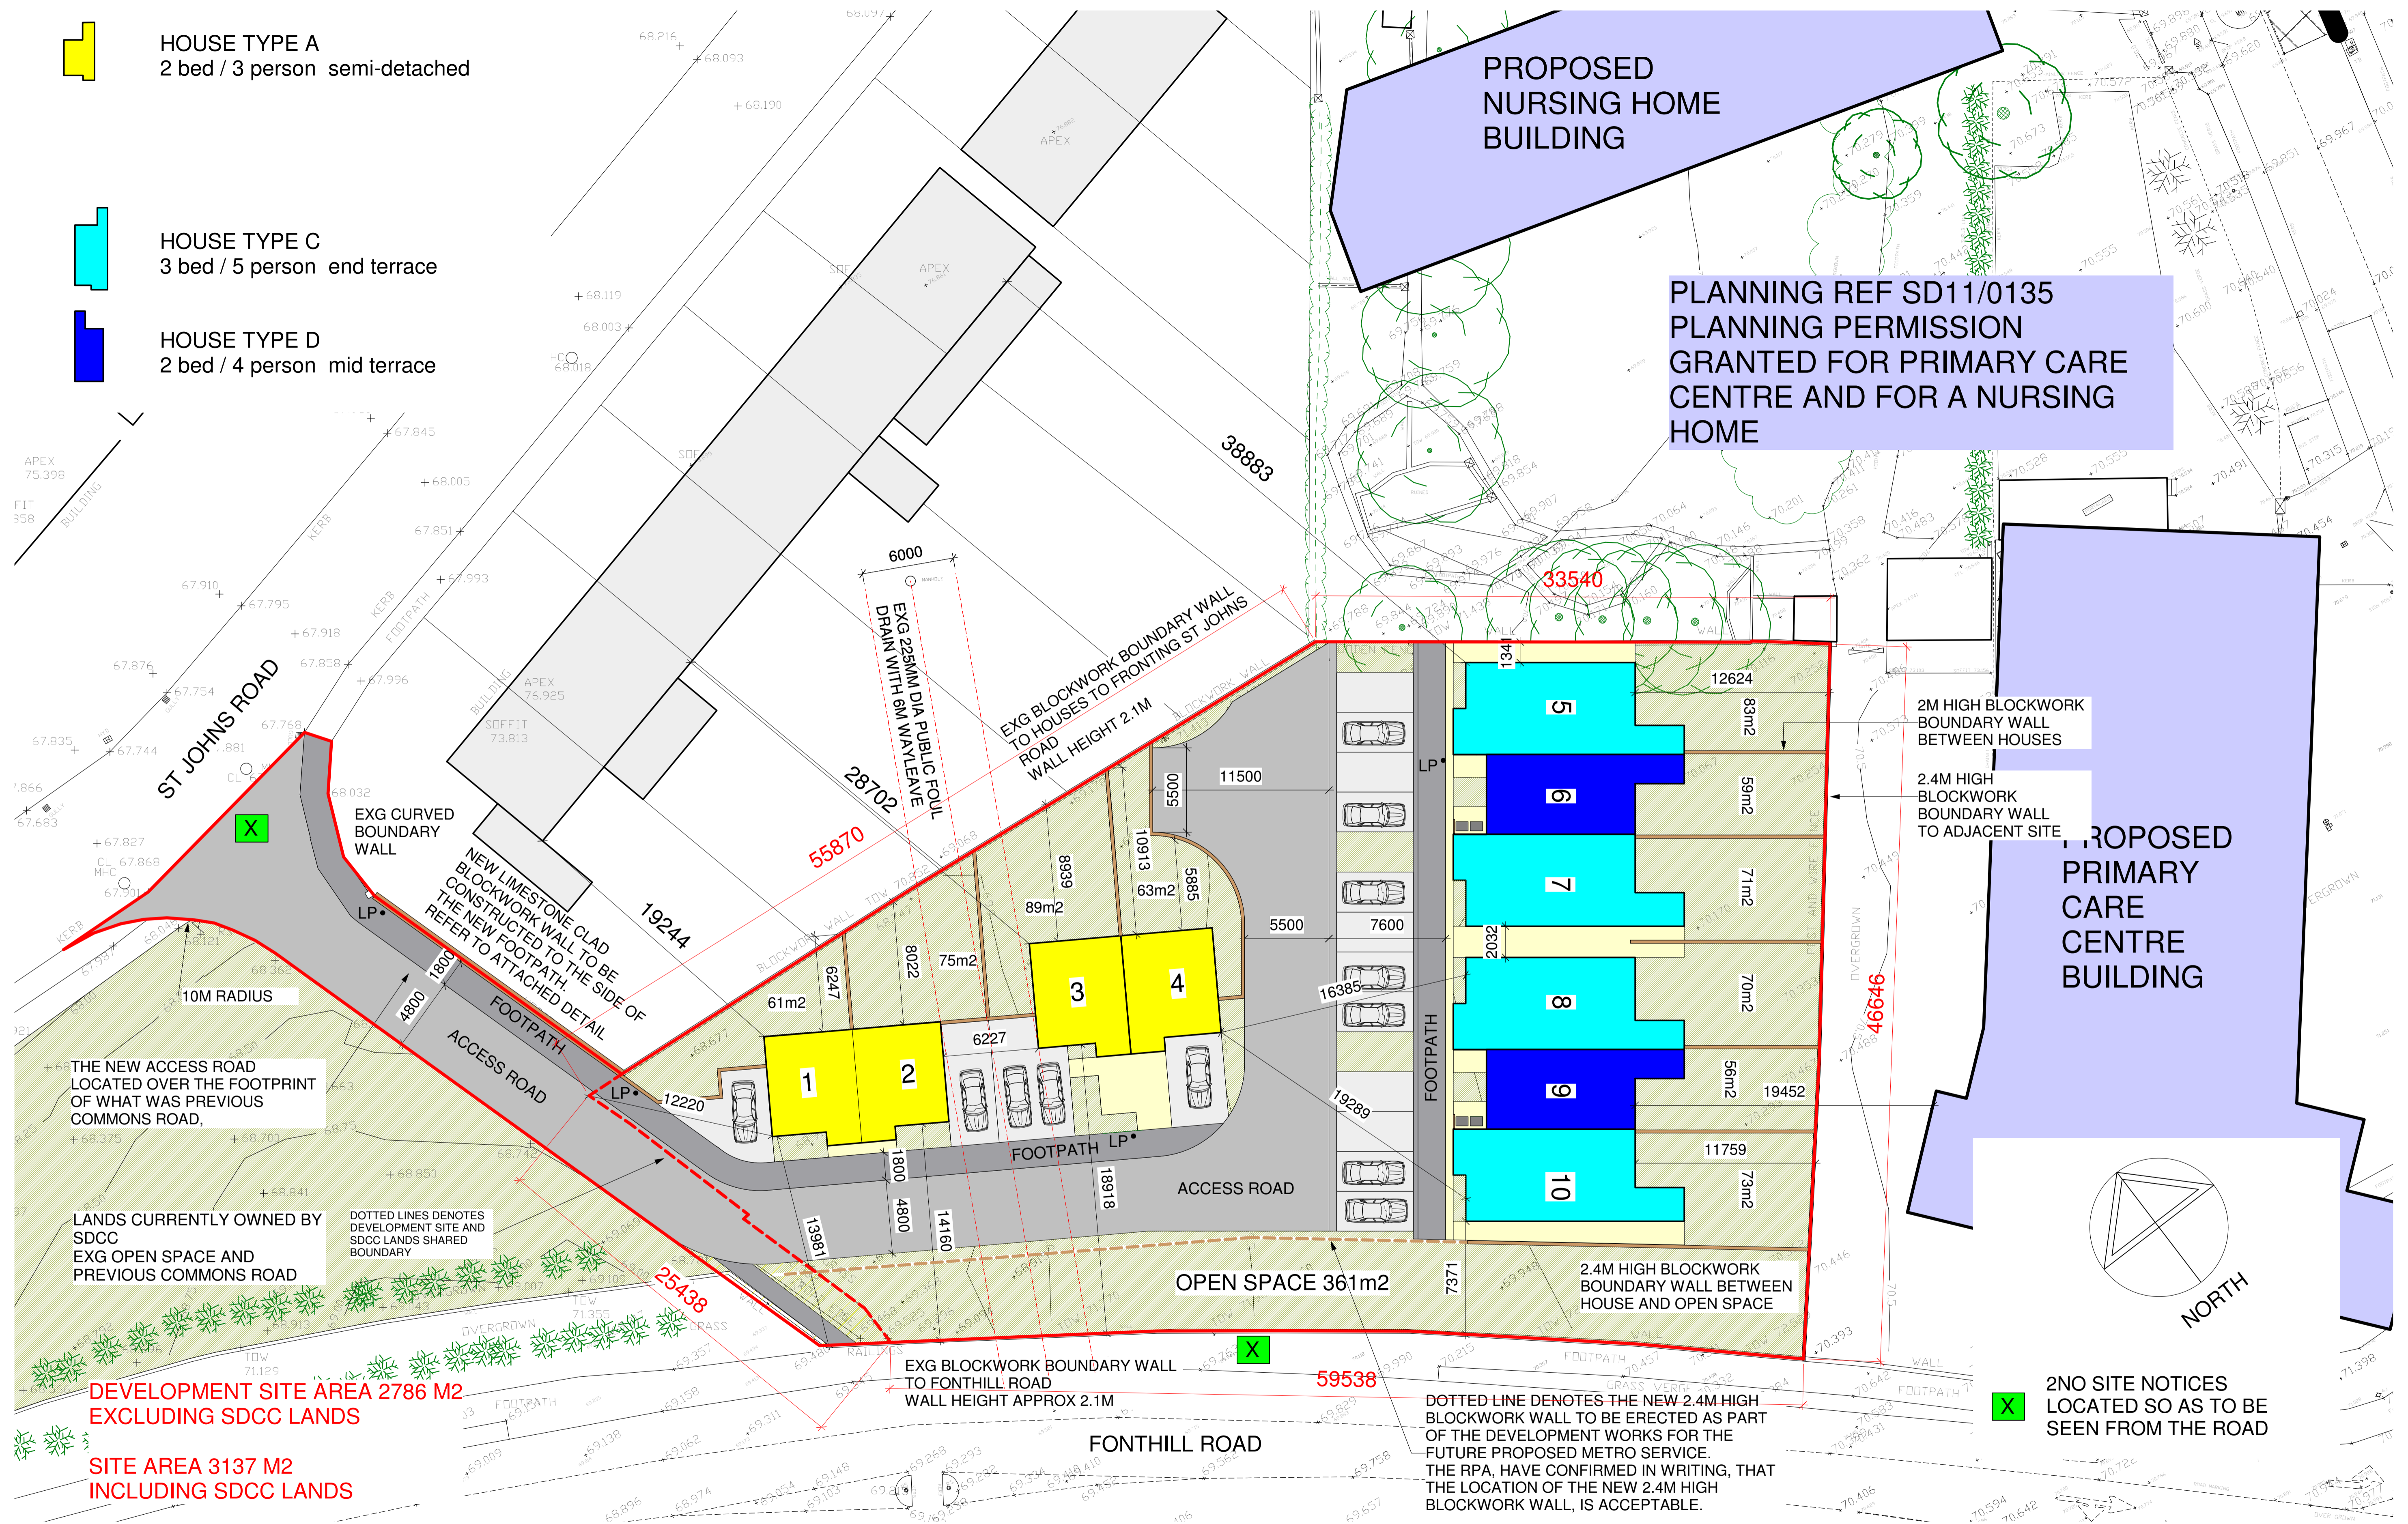


REFER TO LANDSCAPE ARCHITECTS DRAWING AND SCHEDULE FOR LANDSCAPING PROPOSALS

REVISION A - APRIL 2015  
DRAWING REVISED FOR ADDITIONAL INFORMATION TO INCLUDE  
ROADS LAYOUT REVISED  
HOUSE TYPE B OMITTED

ORDNANCE SURVEY PLAN REF  
1:1000  
3326-09 3326-14

RESIDENTIAL DEVELOPMENT  
ON  
LANDS TO REAR OF ST JOHNS ROAD  
AND  
FRONTING FONTHILL ROAD, CLONDALKIN, DUBLIN 22  
FOR  
PAUL CROWLEY

ADDITIONAL INFORMATION DRAWING SITE PLAN AS PROPOSED			
SCALE	1 TO 200	DATE	NOVEMBER 2014
			227 / 03 A
DRAWN		STEPHEN MASON ARCHITECTURAL AND PLANNING SERVICES 2 CLONKEEFY, CASTLERAHAN, BALLYJAMESDUFF, CO. CAVAN TEL - 087 746 4003	