



SECTION / ELEVATION

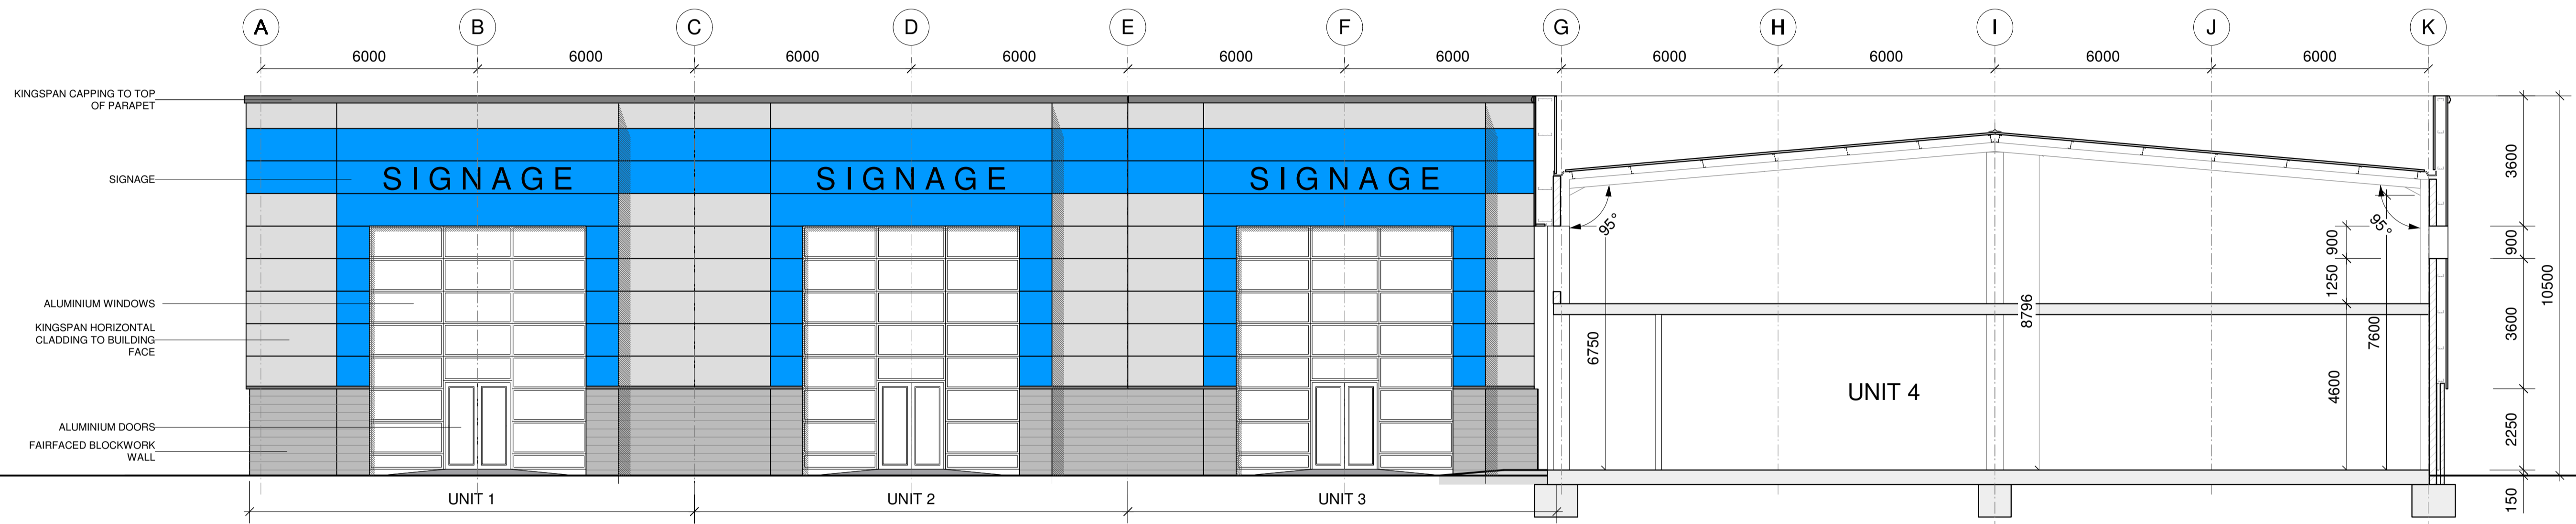

ELEVATION / SECTION

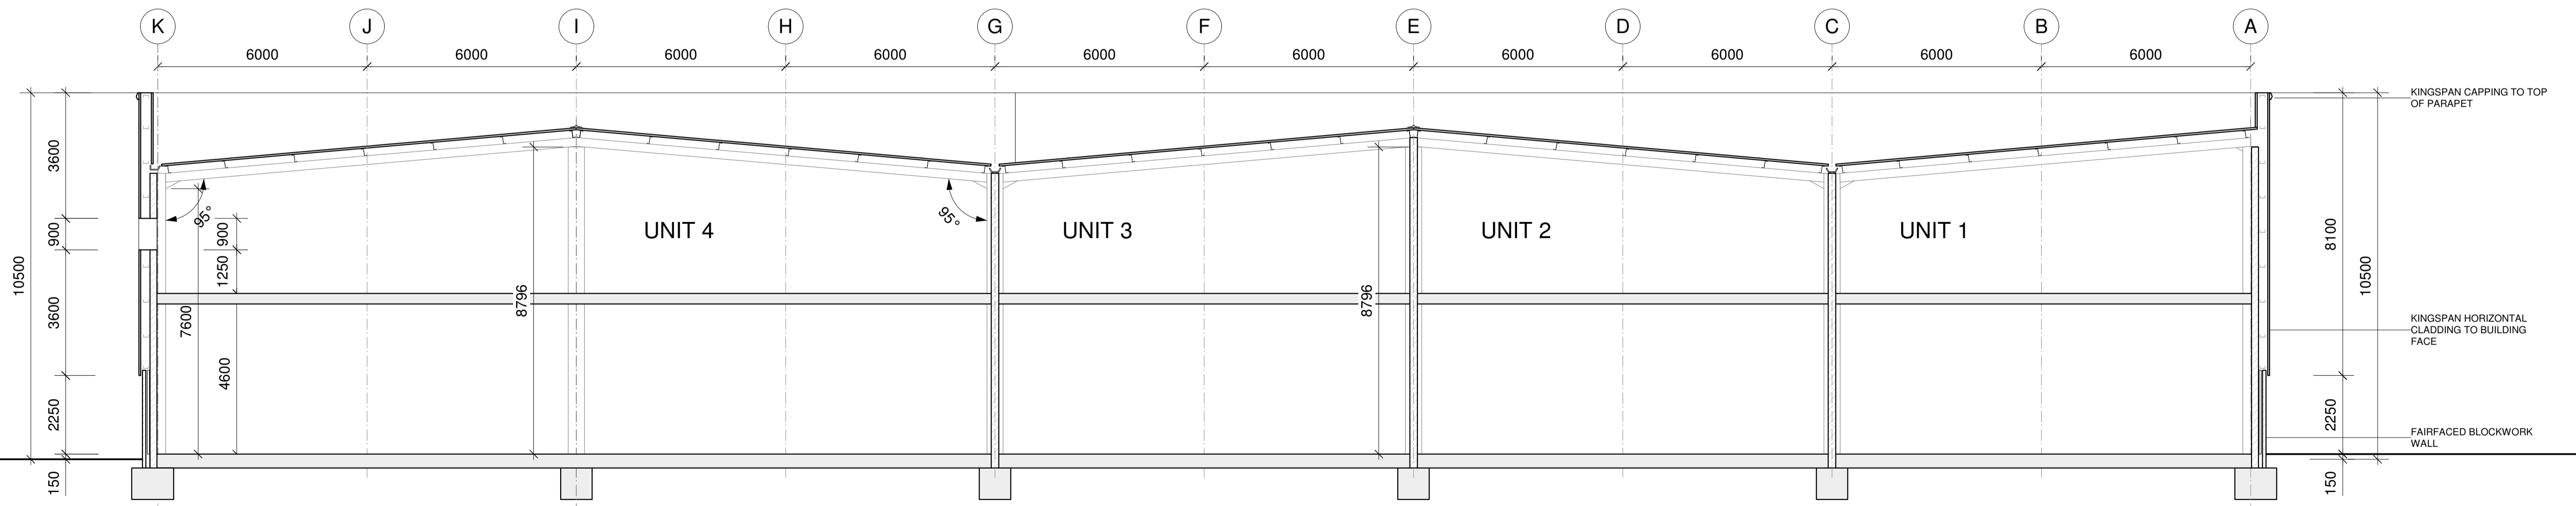

SECTION

ALL WORKS TO COMPLY WITH BUILDING REGULATIONS.
 ALL WORKS TO COMPLY WITH FINAL GRANT OF PLANNING PERMISSION.
 REFER TO ENGINEERS DRAWINGS FOR SITE LEVELS AND DRAINAGE DETAILS
 REFER TO LANDSCAPING ARCHITECTS DRAWINGS FOR LANDSCAPING DETAILS
 SITE SURVEY BY IRISH ENGINEERING SURVEYS

ORDANCE SURVEY PLAN REF
 2381-B, 2381-D

RETAIL / INDUSTRIAL DEVELOPMENT
 AT
 DONORE ROAD INDUSTRIAL ESTATE, DROGHEDA
 FOR
 RORY BURGESS

PLANNING APPLICATION DRAWING

SCALE	1 TO 100	DATE	FEB 2006	123 / 07
-------	----------	------	----------	----------

DRAWN BY
 STEPHEN MASON
 2 CLONKEEFLY, CASTLERAHAN, CO. CAVAN
 TEL - 087 746 4003